




THE SITE

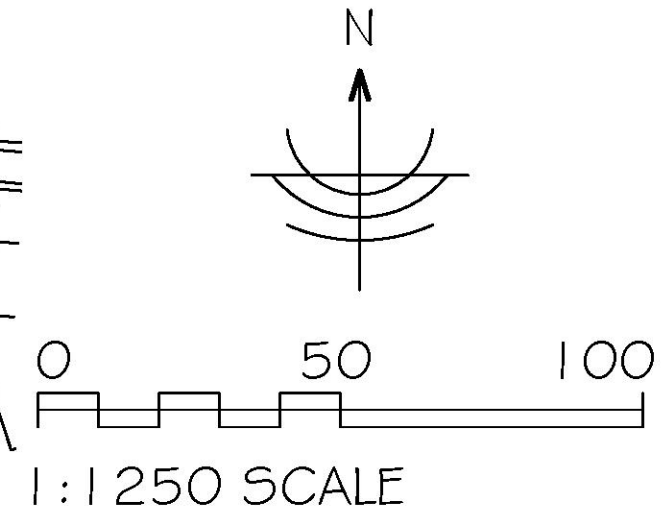

Client
Mr. J. Skinner

Project
Meadowbrook Farm, Ironwell Lane, Rochford SS4 1PR

Drawing Title
location plan

e + m design partnership
Architects and Planning Consultants
26/28 The Square, West Street, Rochford, Essex SS4 1AJ
Tel : (01702) 549588
Fax : (01702) 547983

Scale 1:1250 **Date** Nov 2021

Drg No 2960/19	Rev
--------------------------	------------

LOCATION PLAN 1:1250