


Barn at East Hall Lane, Paglesham,  
Rochford, SS4 2DU

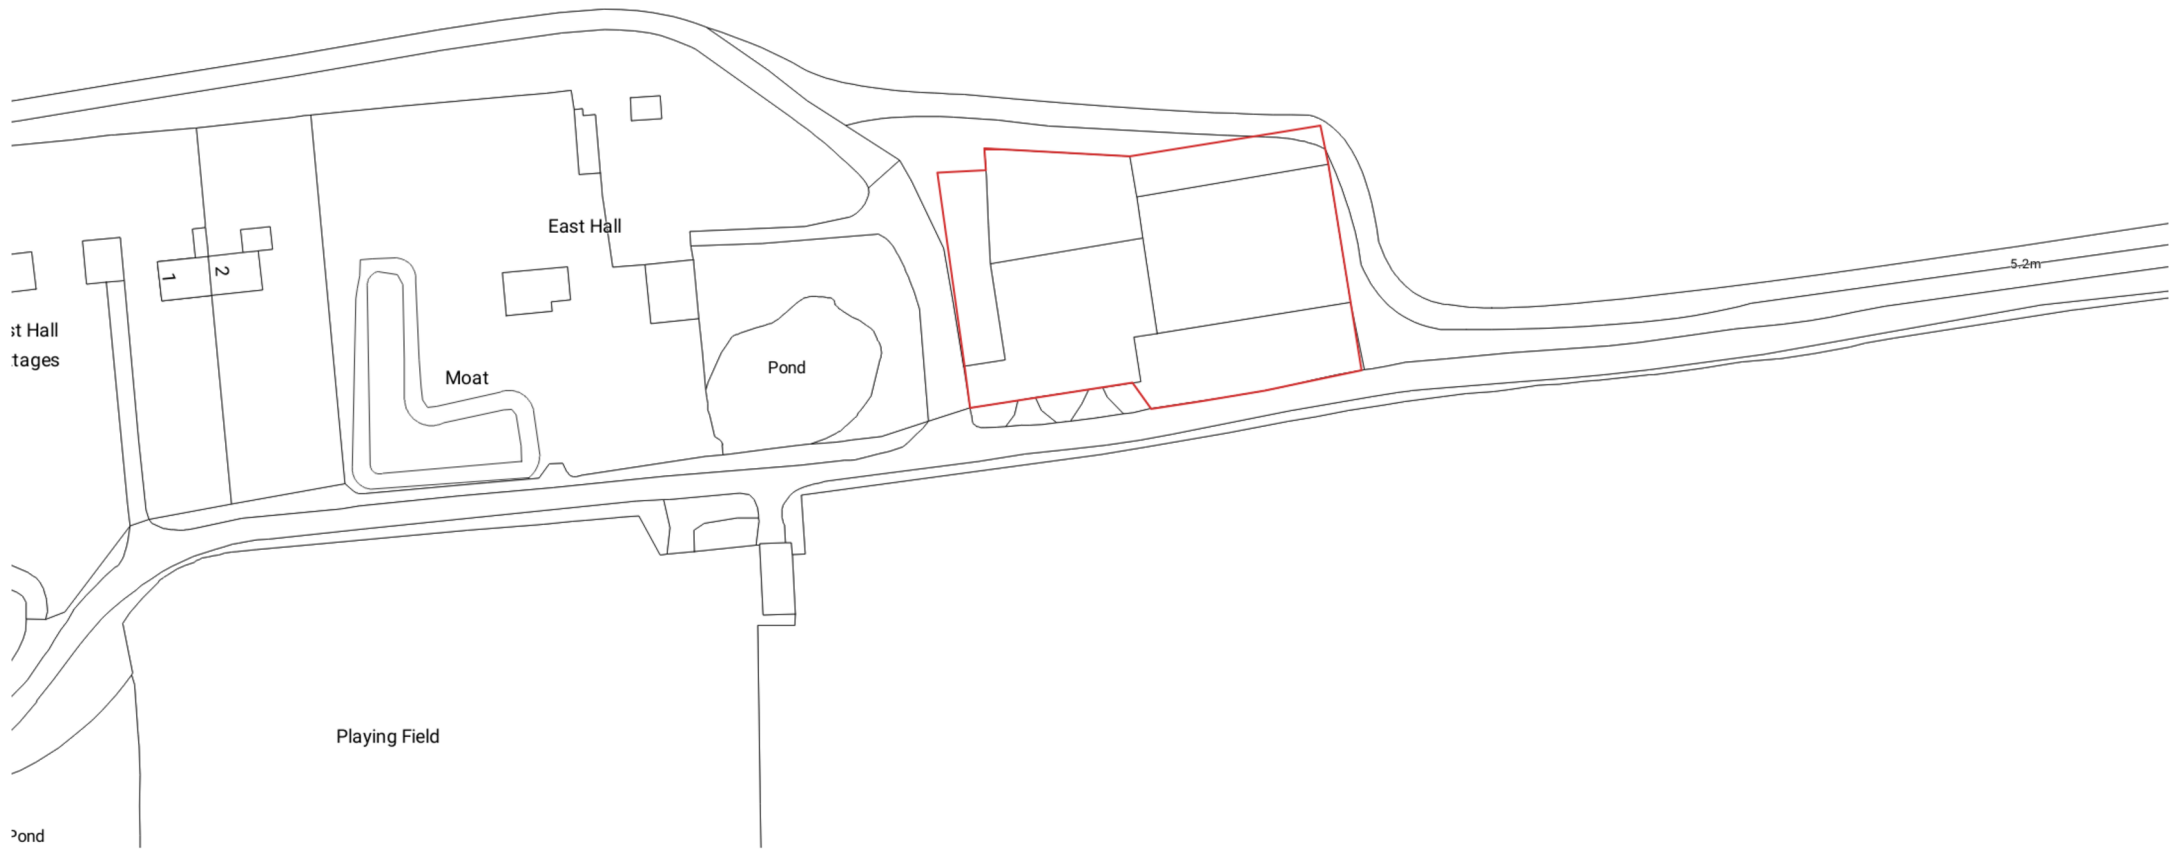

East Hall  
stages

Pond

1:1250

50 m  
Scale 1:1250 (at A4)

